



TIME MUST
PROPERTIES

Ambika 
Green's-6

LAVISH COMFORTS, TIMELESS ELEGANCE

AMBIKA GREENS

Ambika
Green's-6

LAVISH COMFORTS, TIMELESS ELEGANCE

Lifestyle
that enrich your life!

A Project By



TIME MUST
PROPERTY





Ambika Green's-6

LAVISH COMFORTS, TIMELESS ELEGANCE

Nagpur will see a new way of life where happiness, luxury and peace will come together. Give your family the lifestyle they deserve while staying connected with prominent residential in **Nagpur most promising location - Umred Road.** Re-magne everything you know about life and connect to a blissful and progressive way of life.

Exclusive Amenities



Grand entrance gate



Jogging track



Children's play area



Senior citizen's sit-outs



Water connection



Drainage



Internal concrete road



Street lights



Road side tree plantation



Provision for electricity



Rain Water Harvesting

Ambika
Green's-6

Ambika *Green's-6*

LAVISH COMFORTS, TIMELESS ELEGANCE

Believe, a magnificent living is waiting for you!
Feel beyond your imagination.
Come to Ambika Green's





Ambika


Green's-6

LAVISH COMFORTS, TIMELESS ELEGANCE

Layout Plan



Area Statement

Plot No.	Plot Size (sq.m.)	Plot Area (sq.m.)	Plot Area (sq.ft.)
1	13.30X14.10	179.81	1935.47
2 TO 4	7.50X13.30	99.75	1073.71
5	1/2(13.30+13.35)X7.50	99.94	1075.73
6	7.50X13.35	100.13	1077.75
7	1/2(13.35+13.40)X7.50	100.31	1079.76
8 & 9	7.50X13.40	100.50	1081.78
10	1/2(13.40+13.45)X7.50	100.69	1083.80
11	1/2(5.75+8.60)X17.52	125.71	1353.10
12	1/2(17.05+14.30)X10.05+ 1/2(14.30+12.95)X4.95	224.98	2421.66
13 TO 18	9.00X15.00	135.00	1453.14
19	5.65X15.55+ 1/2(15.55+6.20)X9.35	174.10	1874.00
20	1/2(9.20+24.20)X15.00	242.78	2613.28
21 TO 24	9.00X15.00	135.00	1453.14
25	1/2(12.95+8.85)X15.00	163.50	1759.91
26	1/2(15.05+10.95)X15.00	195.00	2098.98
27 TO 29	9.00X15.00	135.00	1453.14
30	1/2(9.95+24.95)X15.00	254.03	2734.38
31	5.65X15.10+ 1/2(15.10+6.95)X8.15	159.73	1719.32
32 TO 36	9.00X13.80	124.20	1336.89
37	1/2(7.20+10.95)X13.80	125.24	1348.03
38	1/2(15.15+11.75)X12.50	168.13	1809.70
39 TO 43	7.00X12.50	87.50	941.85
44 & 45	14.70X12.50	176.03	1894.79
46 TO 50	7.00X12.50	87.50	941.85
51	1/2(11.75+11.50)X0.95+ 1/2(11.50+8.40)X11.55	125.97	1355.90
52	1/2(15.35+12.15)X12.00	165.00	1776.06
53 TO 56	7.00X12.00	84.00	904.18
57 & 58	12.30X12.00	139.88	1505.67
59 TO 62	7.00X12.00	84.00	904.18
63	1/2(8.90+12.15)X12.00	126.30	1359.49
64	14.20X15.00	205.28	2209.63
65	8.00X15.00	120.00	1291.68
66	1/2(7.00+13.25)X15.00	151.88	1634.78
67	11.60X12.00	131.48	1415.25
68 TO 70	7.00X12.00	84.00	904.18
71 & 72	10.50X12.00	126.00	1356.26
73 TO 75	7.00X12.00	84.00	904.18
76 & 77	11.60X12.00	131.48	1415.25
78 TO 80	7.00X12.00	84.00	904.18
81 & 82	10.50X12.00	126.00	1356.26

Plot No.	Plot Size (sq.m.)	Plot Area (sq.m.)	Plot Area (sq.ft.)
83 TO 85	7.00X12.00	84.00	904.18
86	11.60X12.00	131.48	1415.25
87	16.00X12.50	192.28	2069.70
88 TO 94	7.00X12.50	87.50	941.85
95	1/2(6.95+16.25)X12.50	137.28	1477.68
96	1/2(9.25+18.60)X12.50	166.34	1790.51
97 TO 104	7.00X12.50	87.50	941.85
105	16.00X12.50	192.28	2069.70
106	7.05X21.30+ 1/2(21.30+14.60)X6.75	255.89	2754.37
107	9.50X13.80	131.10	1411.16
108 TO 111	9.00X13.80	124.20	1336.89
112	9.45X13.80	130.41	1403.73
113	9.45X15.00	141.75	1525.80
114 TO 117	9.00X15.00	135.00	1453.14
118	1/2(9.10+24.10)X15.00	241.28	2597.14
119	1/2(8.85+23.85)X15.00	237.53	2556.77
120 TO 129	9.00X15.00	135.00	1453.14
130 & 131	10.00X15.00	142.28	1531.50
132 TO 142	9.00X15.00	135.00	1453.14
143	7.05X22.80+ 1/2(22.80+14.85)X7.95	294.96	3174.94
144	1/2(13.35+13.40)X12.45	158.80	1709.31
145	9.00X13.40	120.60	1298.14
146	1/2(13.40+13.45)X9.00	120.83	1300.56
147	9.00X13.45	121.05	1302.98
148	1/2(13.45+13.50)X9.00	121.28	1305.40
149	1/2(13.50+13.55)X9.00	121.73	1310.25
150	1/2(13.55+13.60)X9.00	122.18	1315.09
151	1/2(13.60+13.55)X7.20+ 1/2(13.55+13.95)X1.80	122.49	1318.48
152	1/2(13.95+15.50)X9.00	132.53	1426.50
153	1/2(15.50+17.15)X9.00	146.93	1581.50
154	1/2(17.15+18.80)X9.00	161.78	1741.35
155	1/2(18.80+20.35)X9.00	176.18	1896.35
156	1/2(20.35+22.00)X9.00	190.58	2051.35
157	1/2(10.15+12.15)X11.30	126.00	1356.21
158	11.90X11.30	126.75	1364.34
159	1/2(3.55+10.80)X24.85	170.58	1836.11
160 TO 166	7.00X12.50	87.50	941.85
167	1/2(5.05+6.95)X15.05	90.30	971.99
168	1/2(5.80+6.15)X14.50	86.64	932.57
169	1/2(12.65+12.60)X7.00	88.38	951.27
170	1/2(6.45+11.00)X26.00	226.85	2441.81




Ambika
Green's-6

LAVISH COMFORTS, TIMELESS ELEGANCE

Come over to the
 luxurious life...

At Ambika Green's, every moment spent is as perfect as the dreams you dreamt. The perfect combination of luxury and convenience for your loved ones to live in forever.

Location Map (not to scale)

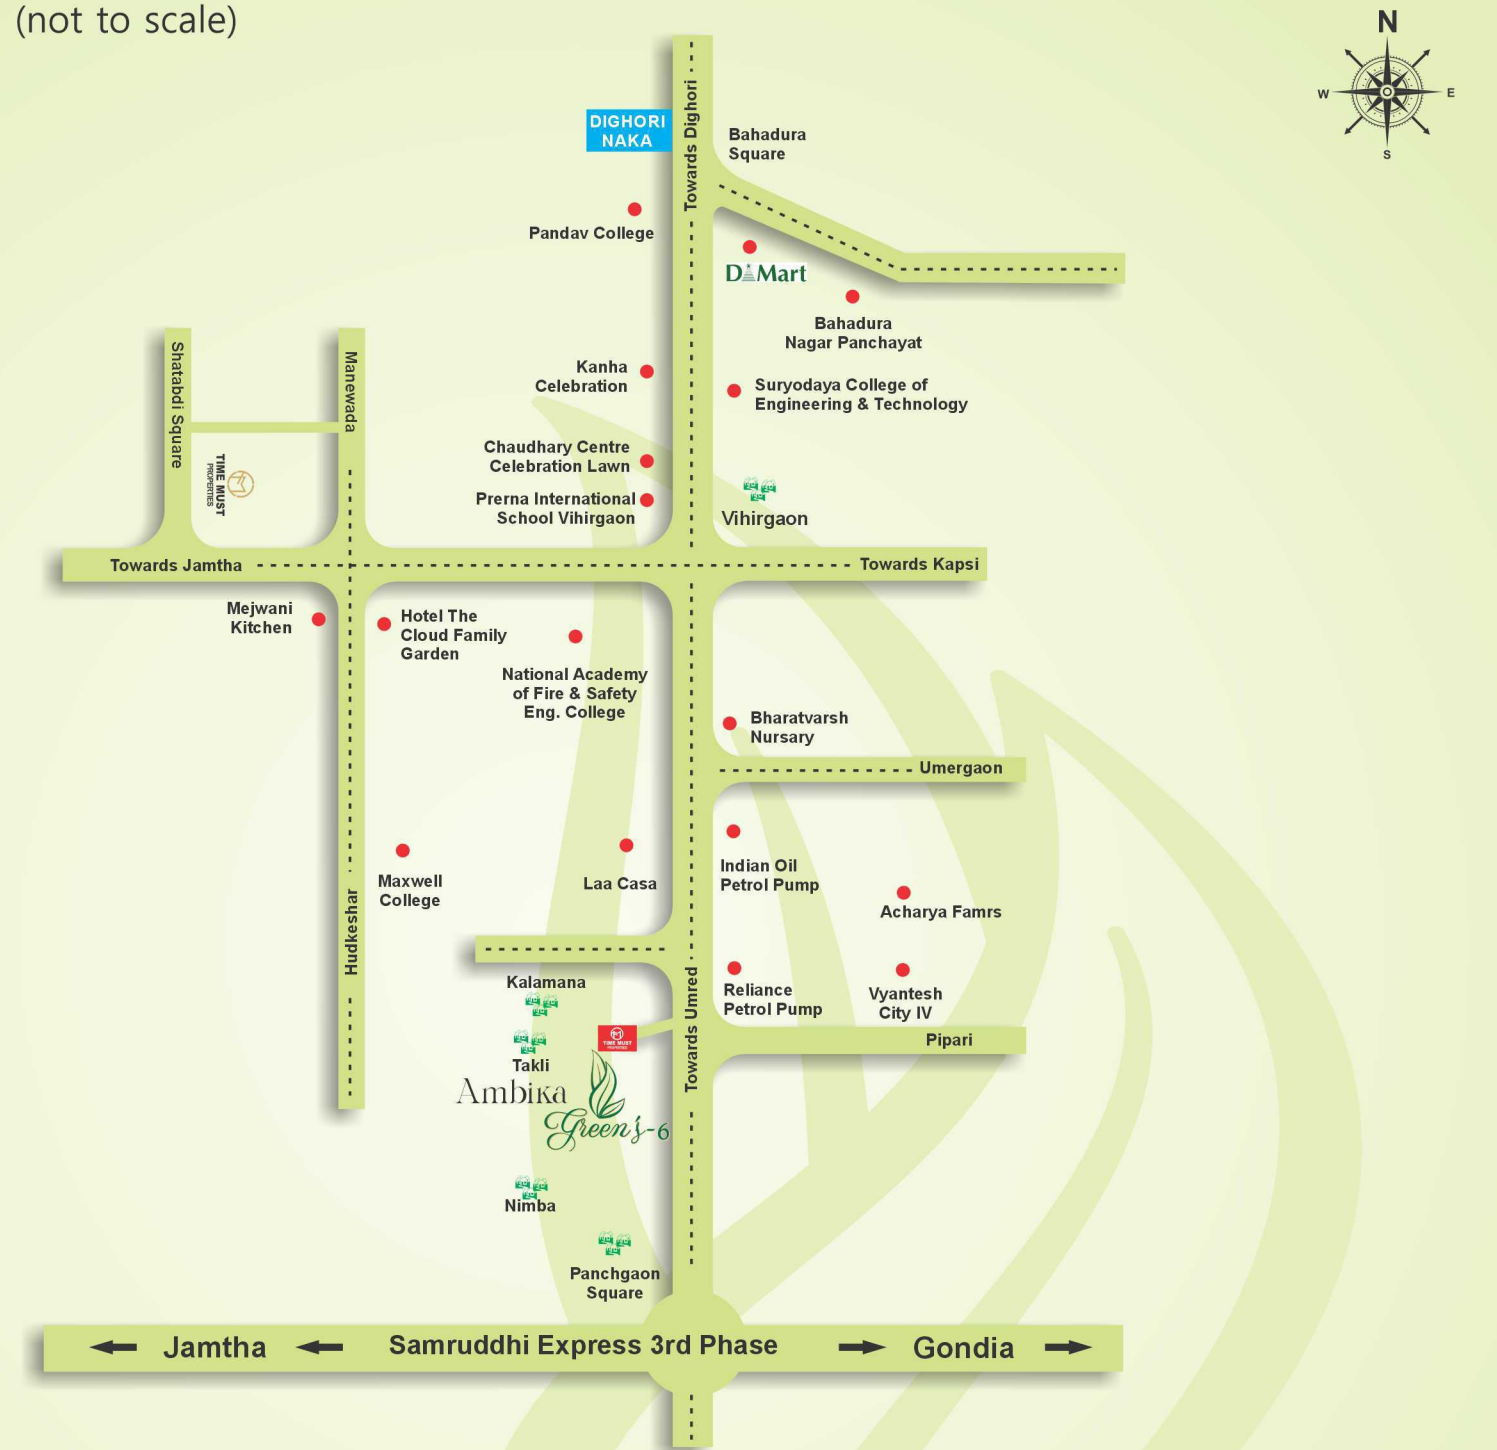

SITE ADDRESS: KH NO-74, P.H. NO.-36, MOUZA- TAKALI, TAH.- NAGPUR (GRAMIN), DIST.-NAGPUR

PROJECTS COMPLETED WITH GROUP



This brochure is purely a conceptual presentation and not a legal offering. The promoter reserve the right to alter or make any change in the elevation, plans, specifications as deemed fit.




TIME MUST PROPERTIES

Plot No.9, "Mauli T-9", Utkarsh Society, Manish Nagar,
Besa Link Road, Near HDFC Bank, Besa, Nagpur-440037

timemustproperties@gmail.com

For More Details Please Contact

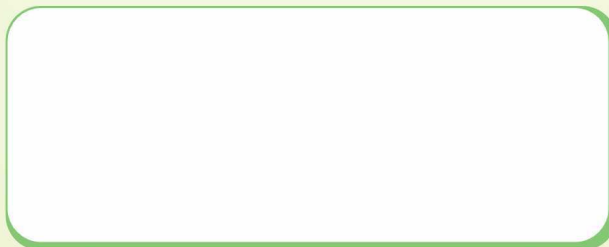

TIME_MUST_WEB SITE



TIME_MUST_PROPERTIES



TIME_MUST_PROPERTIES



SCAN_FOR_BROCHURE

MAHARERA
Registration No.
P50500077864



maharera.mahaonline.gov.in



SCAN_FOR_MAHARERA